

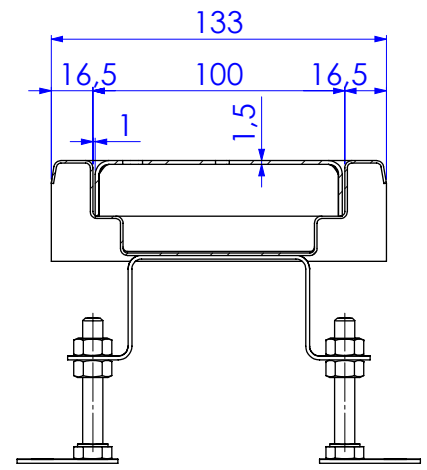


ZUS100

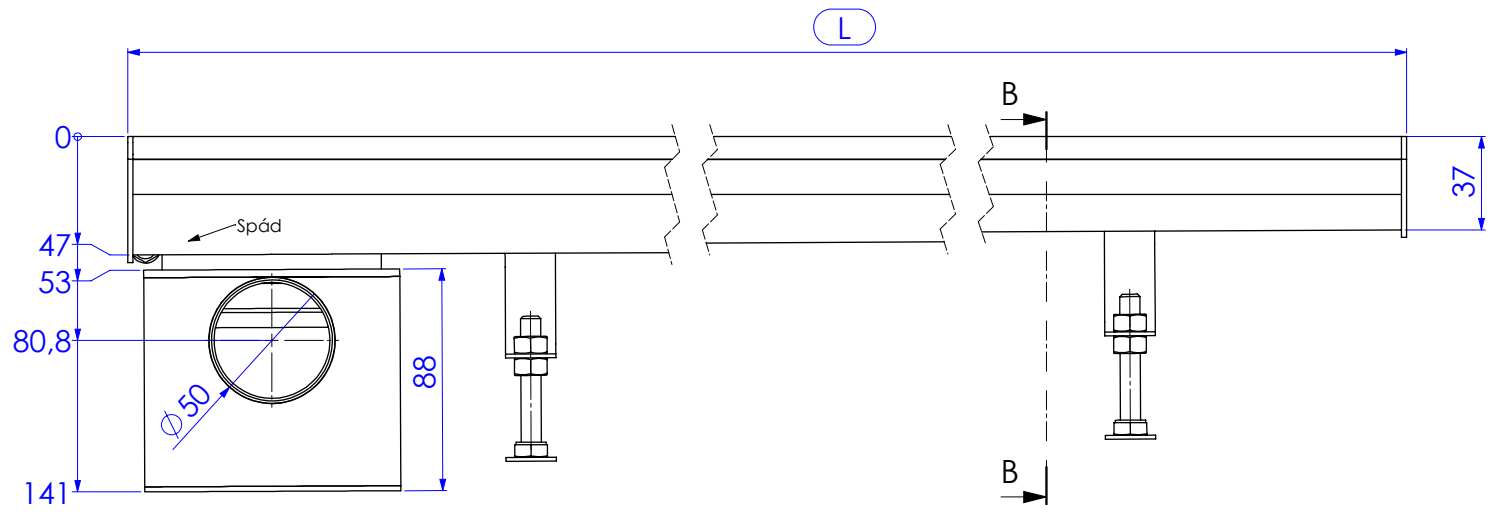

ŘEZ B-B

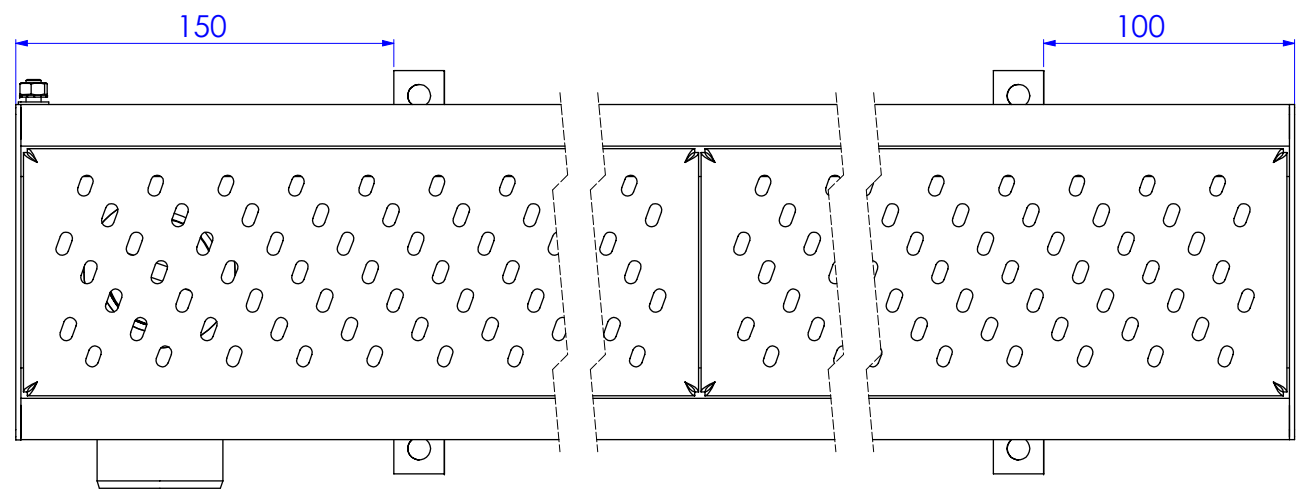

L	
1000	2000